


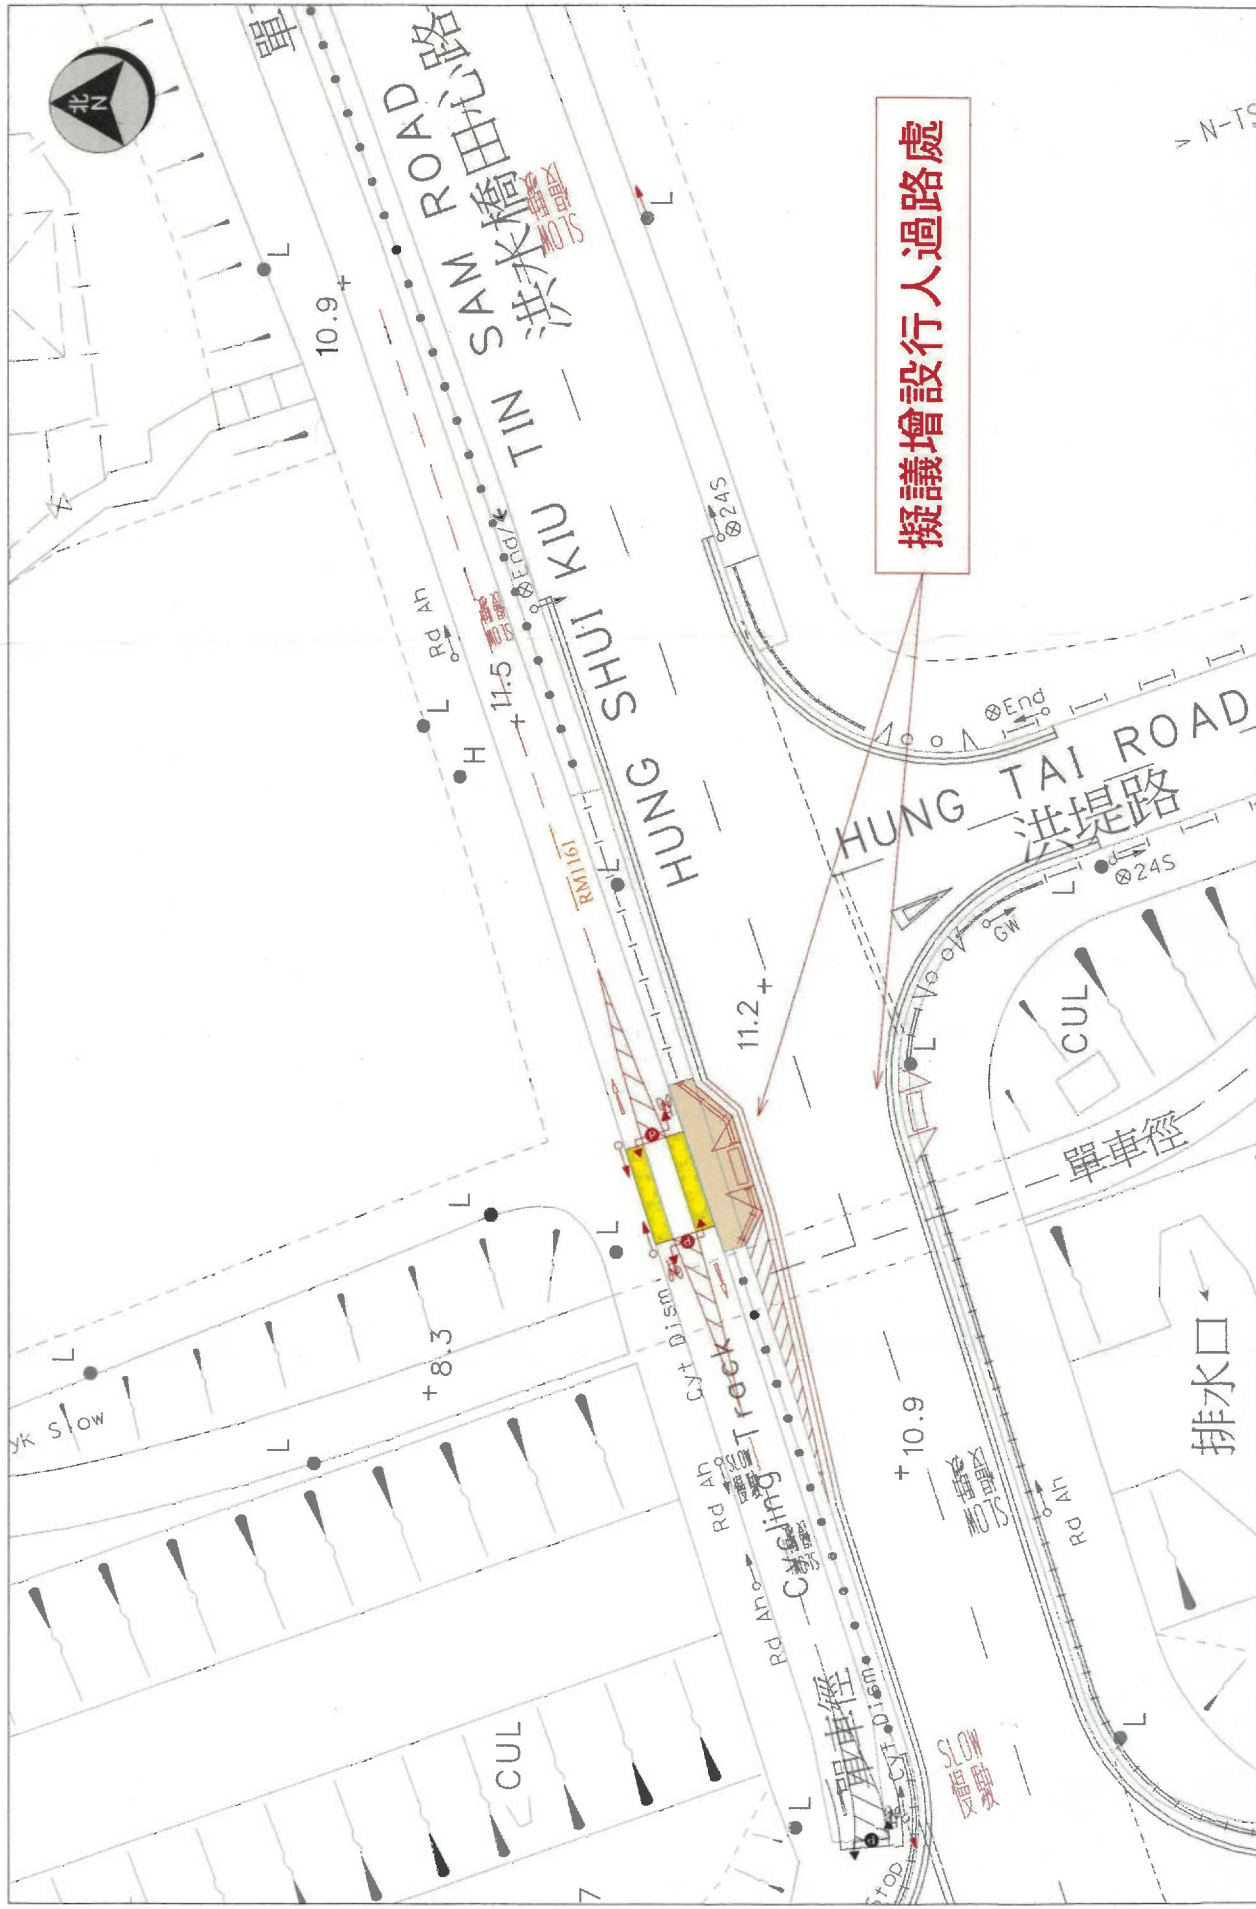

 運輸署 Transport Department	TRAFFIC ENGINEERING (NTW) DIV.	Location: J/O Hung Shui Kiu Tin Sam Road and Hung Tai Road, YLW	WRF No.: WR/HY/TE/NW/24/01620
Survey Sheet No.: W06P12D	Scale: 1:400 (A4)	Drawing No.: W240619.00C(chi)	Date: 26 Sept 2024